



R.L.P. = RESTRAINED JOINT PIPE

LENGTH OF PIPE TO BE RESTRAINED IN EACH DIRECTION FROM CENTERLINE OF BEND, EXCEPT AS NOTED BELOW	

VERTICAL


PIPE RESTRAINTS SCHEDULE FOR JOINTS

HORIZONTAL

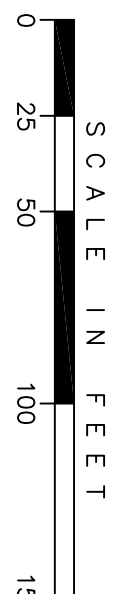

NOTE: HIGH WATER TABLES ARE APPARENT IN THIS AREA.
IF BASEMENTS ARE CONSTRUCTED, IT IS THE RESPONSIBILITY OF THE BUILDER TO TAKE SPECIAL PRECAUTION TO ENSURE THE BASEMENTS STAY DRY.


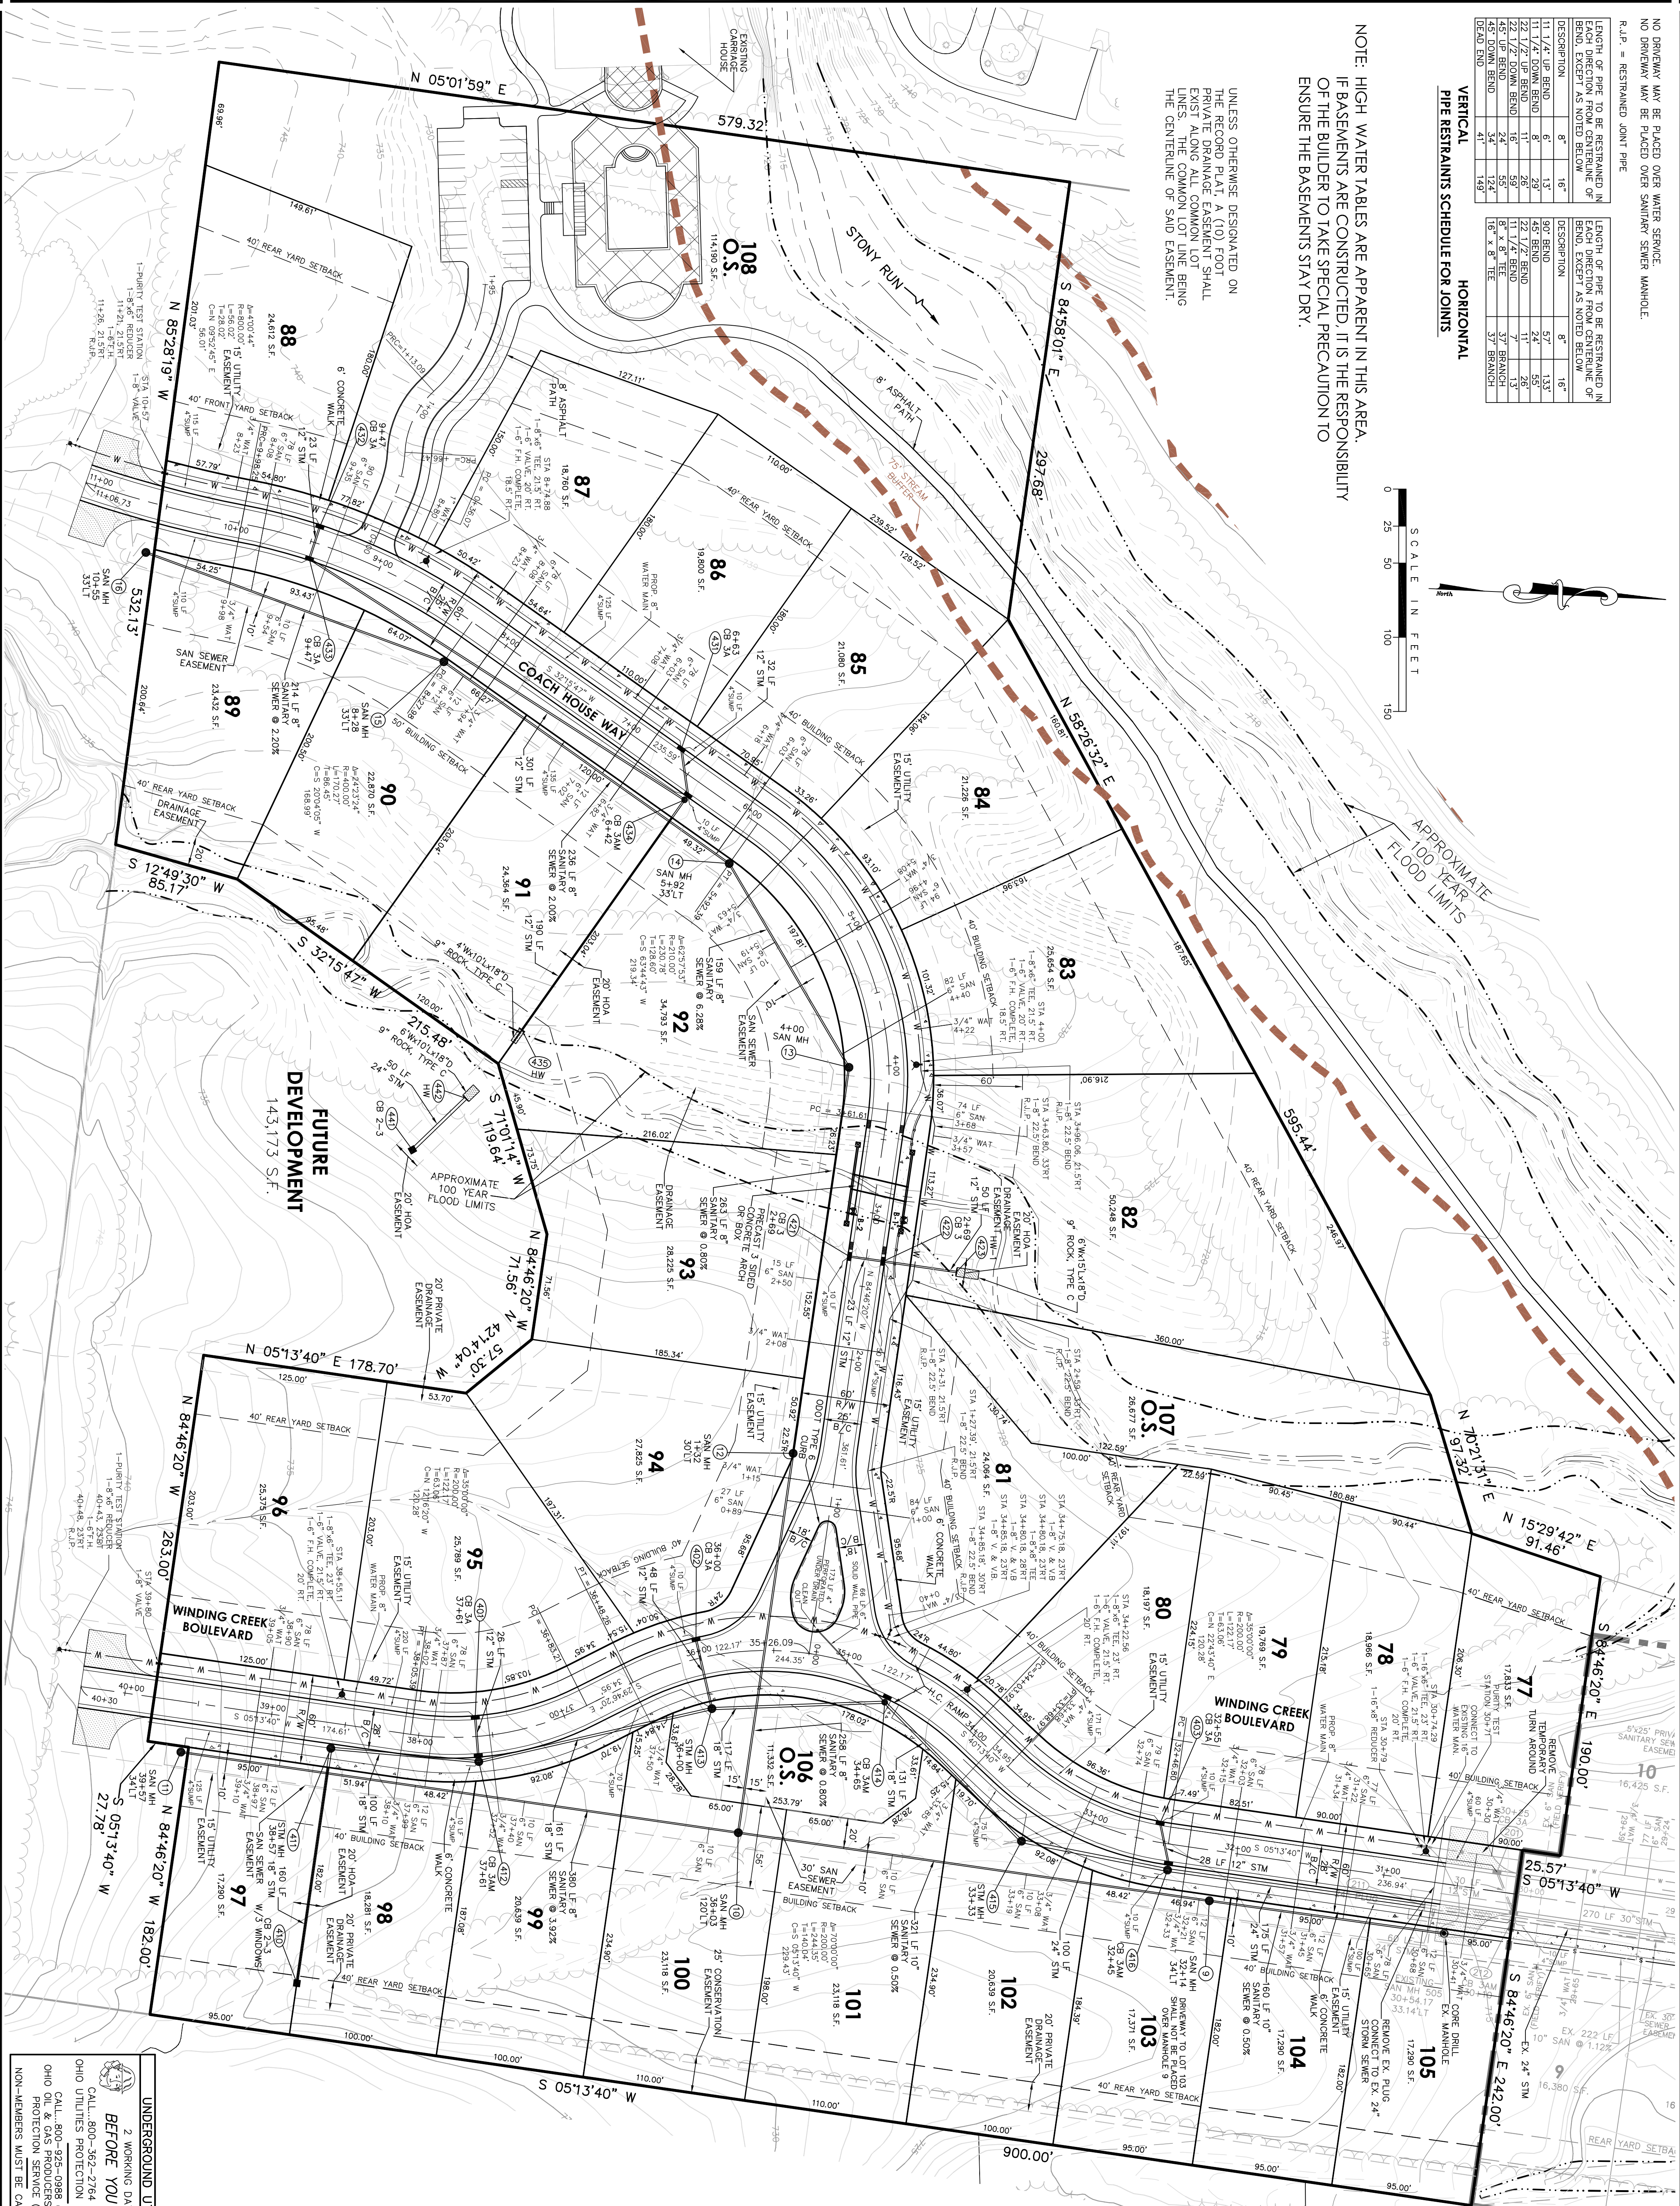

UNDERGROUND UTILITIES

2 WORKING DAYS

BEFORE YOU DIG

CALL: 800-362-2764 (Toll Free)

OHIO UTILITIES PROTECTION SERVICE (OUPS)

CALL: 800-923-0988 (Toll Free)

OHIO OIL & GAS PRODUCERS UNDERGROUND PROTECTION SERVICE (OOGUPS)

NON-MEMBERS MUST BE CALLED DIRECTLY

Project No.	04476.01
Scale	1"=50'
Sheet No.	2 / 9
File No.	04-476

CARRIAGE HILL AKA: WINDING CREEK SECTION 4

SECTION 32, TOWN 3, RANGE 3
LIBERTY TOWNSHIP
BUTLER COUNTY, OHIO



Drawn By	NAK	Project Mgr.	JJC
Drawing File	04476014.NP		
Reference	04476003-CON-2010		
File	04476014-Sub-Ground-10-24-11		
Date	06/15/12	By	06/15/12
No. Revision/Issue			
1	BOWS COMMENTS	RA	06/25/12

McGill Smith Punshon, Inc.

3700 Port 42 Drive • Suite 1908
Chincinnati, Ohio 45241-2977
Tel 513.757.0004 • Fax 513.563.7099
www.mcgillsmithpunshon.com
Engineers • Architects • Surveyors
Landscape Architects • Planners